





SofRAMP Jr Corners

BY SofSURFACES Inc.
 P.O. BOX 239, 4393 DISCOVERY LINE
 PETROLIA, ONTARIO
 N0N 1R0
 PHONE: (800) 263-2363
 PHONE: (519) 882-8799
 FAX: (519) 882-2697
 EMAIL: allinfo@sofsurfaces.com

Outside Corner

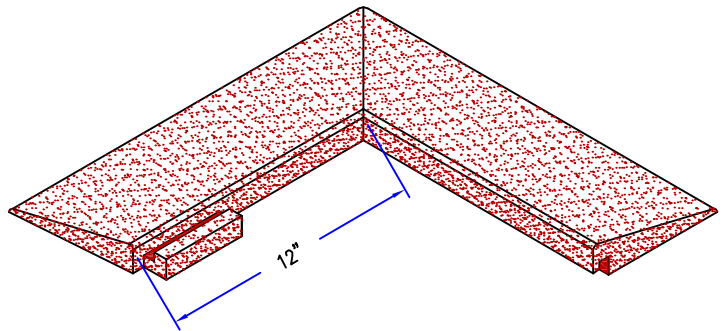

Inside Corner

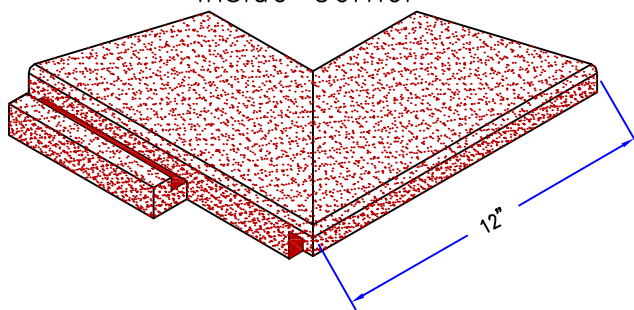

See table for SofRAMP Jr. dimensions.

Critical Height (ft) of SofTILE	Height	Depth	Width	REVISIONS			
				REV	DESCRIPTION	DATE	APPR
3'	1.75"	7"	48"	0	ORIGINAL ISSUE	10/19/04	
4'	2.00"	7.125"	48"	1	Revised	02/02/06	
5'	2.25"	7.75"	48"				
6'	2.50"	7.75"	48"				
7'	2.75"	7.75"	48"				
8'	3.25"	9.00"	48"	SIZE A	FSCM NO.	DWG NO. 2000-001	REV 1
9'	3.50"	9.00"	48"				
10'	3.75"	12.25"	48"				
FILE NAME SofRAMP Jr Corners		PREPARED BY B. GOSS		SCALE NTS		SHEET SK15	